


SC CN FH 83-35



1" = 200'

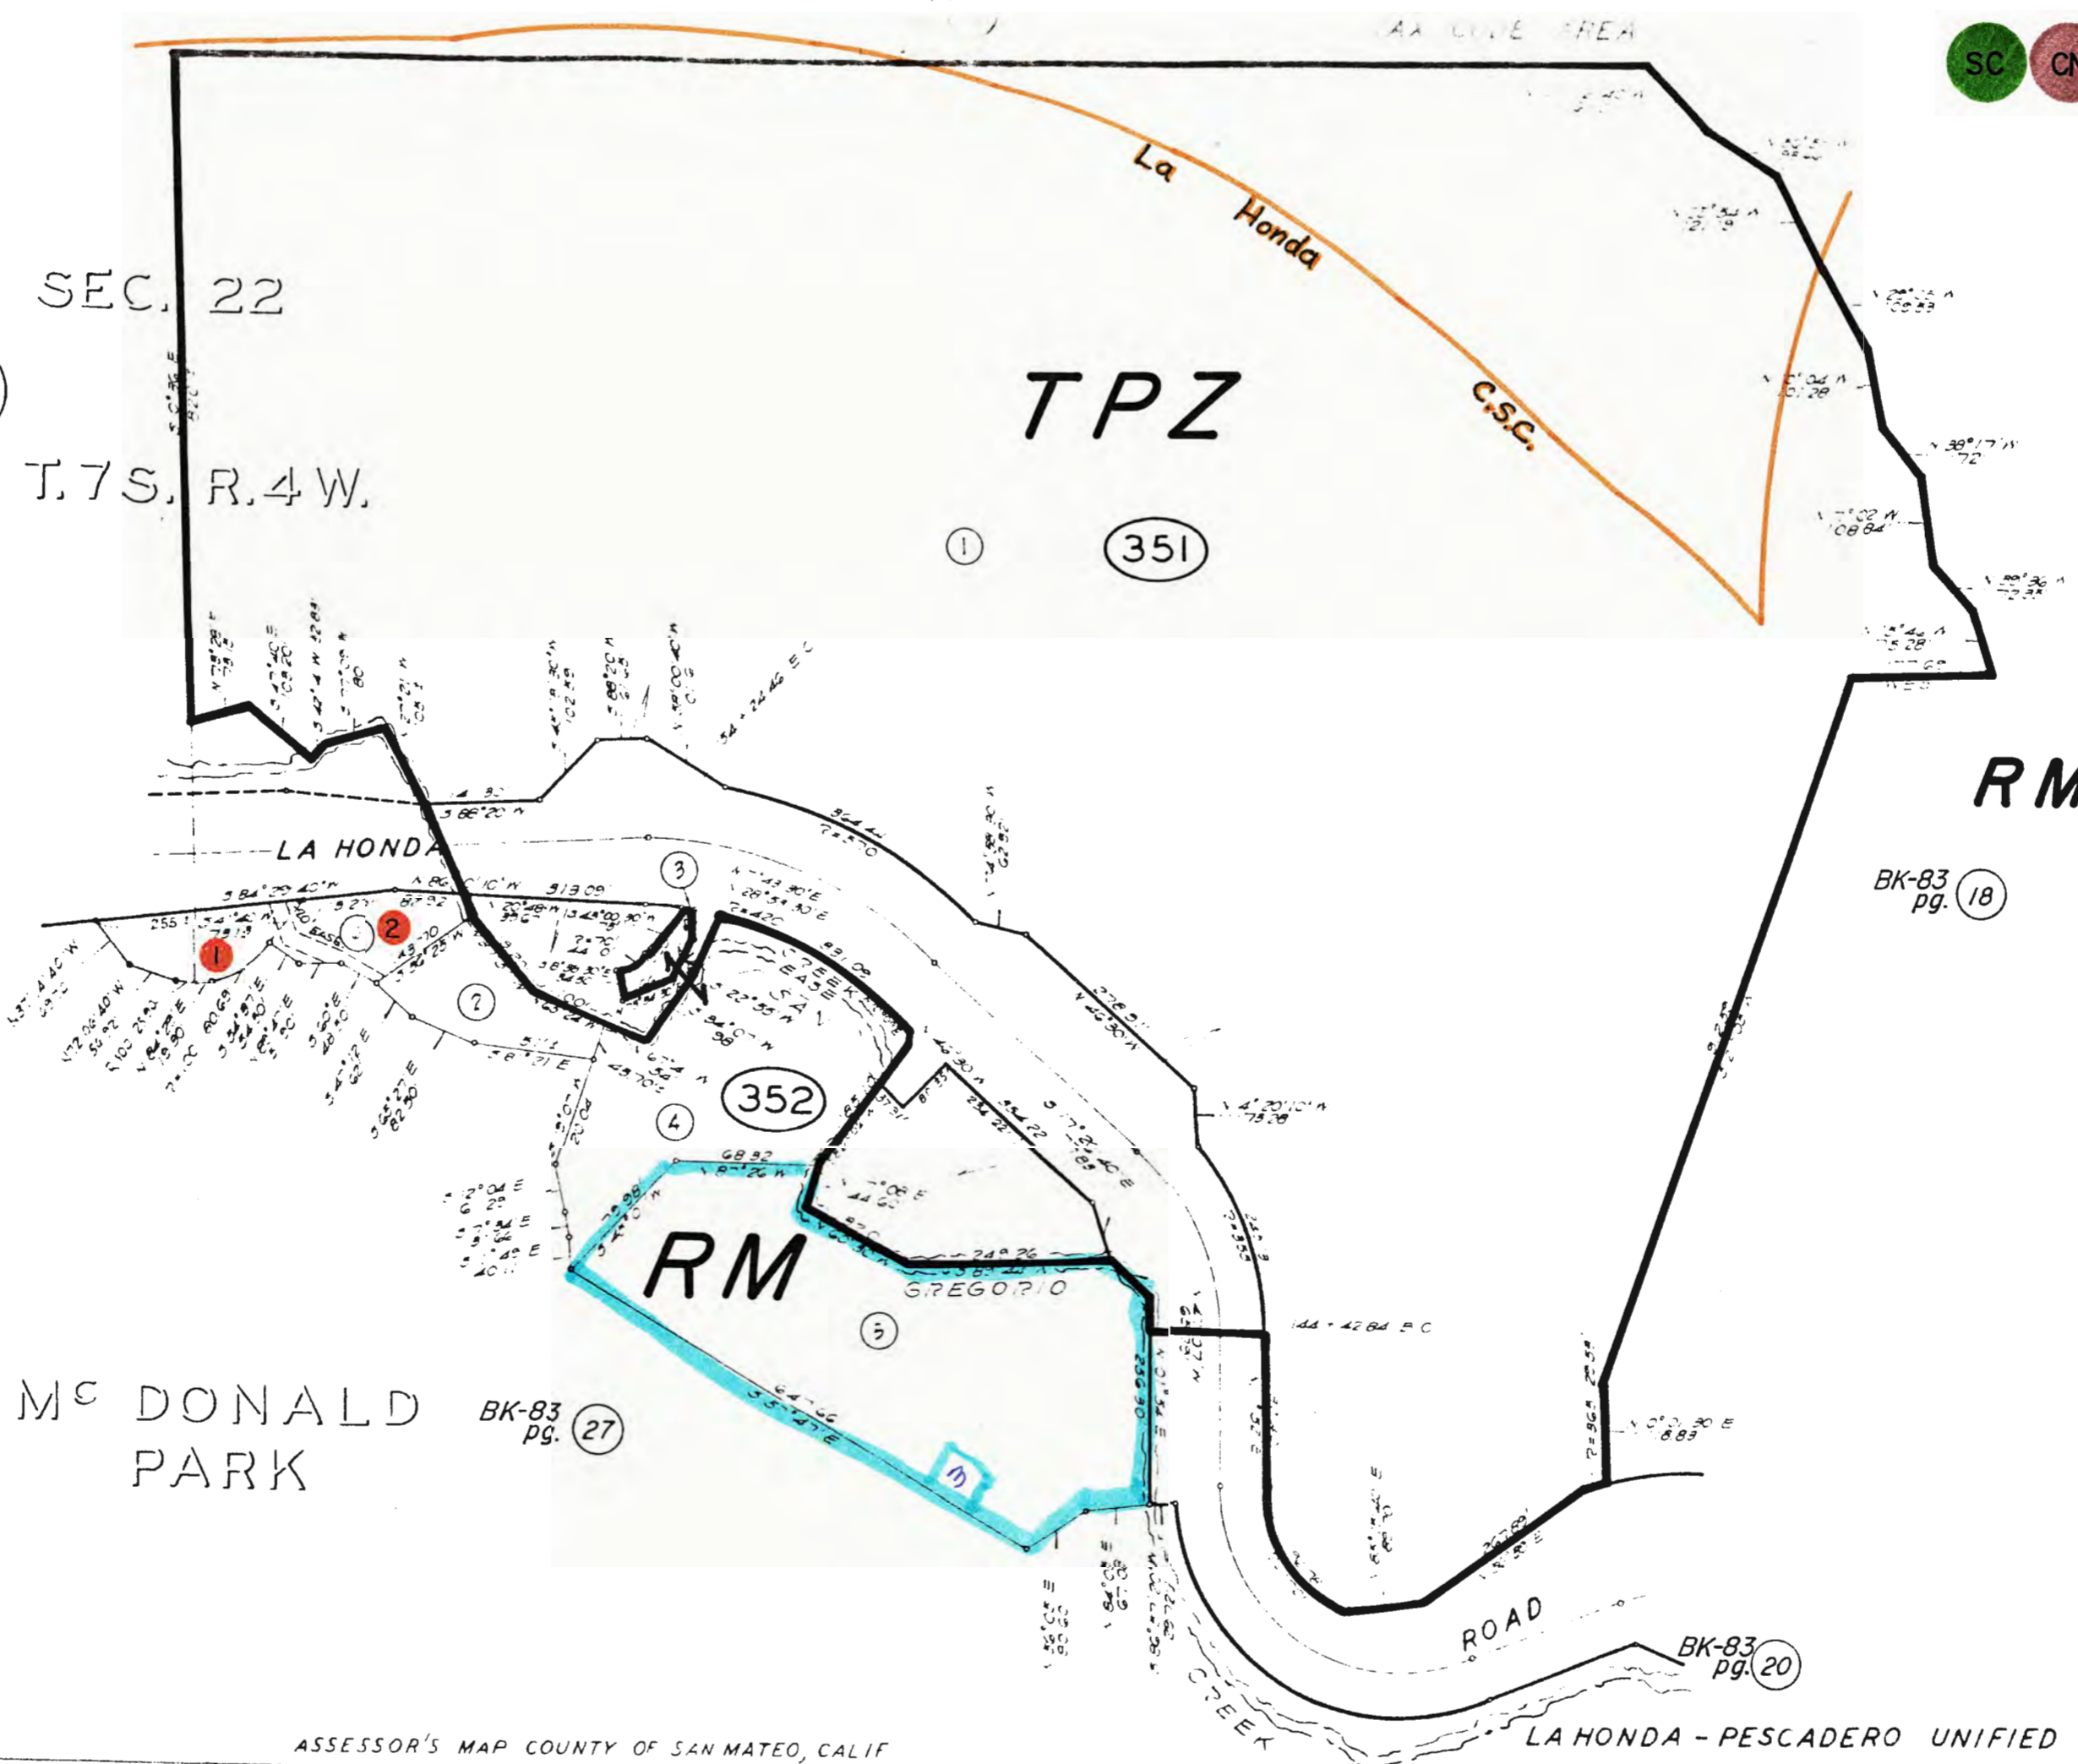

BK 82
6

SEC. 22
T. 7 S. R. 4 W.

TPZ

RM

BK-83
pg. 18

352

RM

27

Mc DONALD
PARK

BK-83
pg. 27

ROAD

BK-83
pg. 20

33.6