


TAX CODE AREA _____
ZONING _____

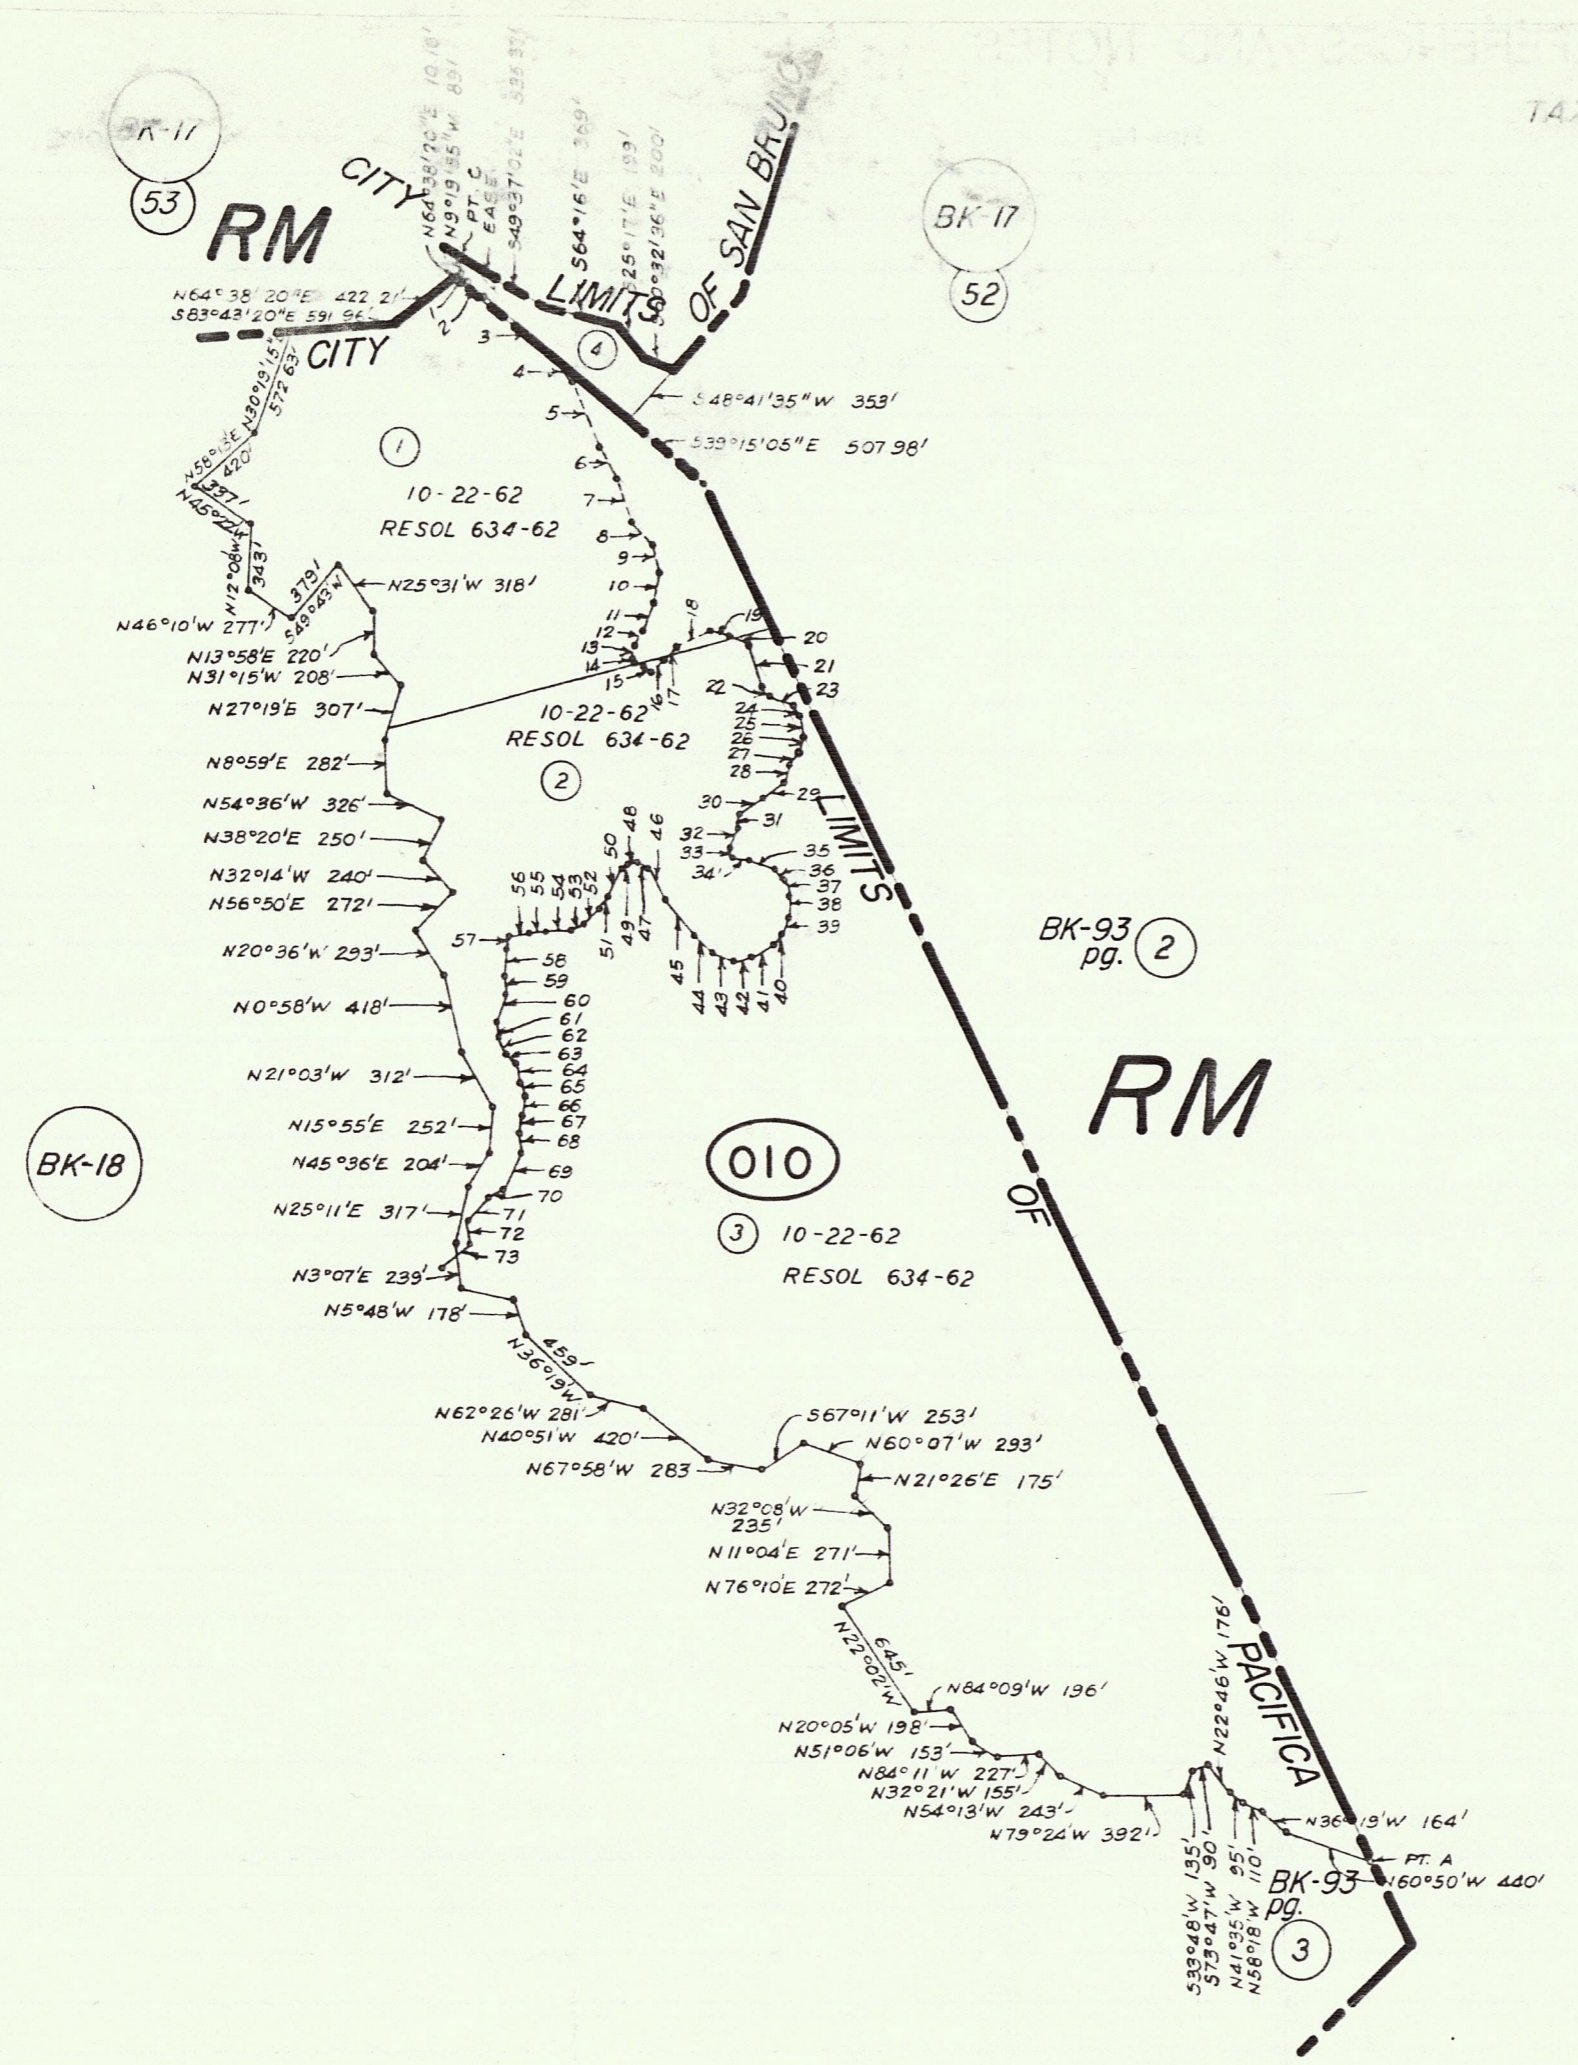

CENTERLINE OF 80' ROAD

1	S35°20'19"E	11.38'	38	S13°26'18"W	116.18'
2	S34°18'53"E	129.51'	39	S29°10'03"W	96.49'
3	S36°28'40"E	467.61'	40	S49°05'08"W	79.4'
4	S27°30'32"E	126.76'	41	S72°15'19"W	157.49'
5	S12°50'25"E	357.51'	42	N88°20'23"W	138.06'
6	S15°17'15"E	155.5'	43	N62°11'09"W	143.53'
7	S8°38'26"E	206.34'	44	N33°49'50"W	113.16'
8	S32°54'19"E	161.99'	45	N23°00'48"W	324.85'
9	S3°36'50"E	95.19'	46	N19°10'45"W	194'
10	S22°02'36"E	175.86'	47	N54°34'W	63.82'
11	S30°50'48"W	167.73'	48	N85°54'52"W	42.11'
12	S46°00'18"W	80.67'	49	S58°06'33"W	53'
13	S12°45'20"W	65.54'	50	S34°56'07"W	165.9'
14	S37°27'16"E	51.7'	51	S50°37'50"W	100.9'
15	S53°14'02"E	59.03'	52	S59°25'15"W	127.77'
16	N66°32'15"E	74.7'	53	S71°20'W	78.11'
17	N48°58'21"E	102.07'	54	N77°44'58"W	127.25'
18	N75°00'24"E	206.91'	55	S85°02'15"W	104.04'
19	S60°14'35"E	111.88'	56	WEST	99'
20	S50°44'35"E	119.71'	57	S21°09'41"W	66.48'
21	S4°08'32"E	295'	58	S18°13'55"W	153.98'
22	S27°04'19"E	50.54'	59	S1°27'36"W	84.78'
23	S59°10'20"E	144.4'	60	S30°25'19"W	165.75'
24	S17°39'E	69.26'	61	S0°43'22"E	75.81'
25	S3°13'50"W	130.96'	62	S10°04'10"E	91.68'
26	S26°51'43"W	85.47'	63	S27°37'16"E	97.06'
27	S48°00'46"W	80.72'	64	S0°04'39"E	96.11'
28	S32°05'30"W	112.75'	65	S12°07'30"E	75.56'
29	S66°19'08"W	125.68'	66	S16°32'35"W	105.36'
30	S69°34'11"W	164.38'	67	S27°28'24"W	102.12'
31	S17°16'25"W	73.96'	68	S4°41'18"W	122.47'
32	S32°48'59"W	127.32'	69	S36°03'51"W	214.73'
33	S22°02'10"W	45.31'	70	S78°35'11"W	111.68'
34	S65°30'23"E	108.64'	71	S50°43'49"W	151.13'
35	S60°24'22"E	133.56'	72	S11°07'45"W	124.34'
36	S35°36'39"E	91.02'	73	S51°08'48"W	92.46'
37	SOUTH	87'			

