
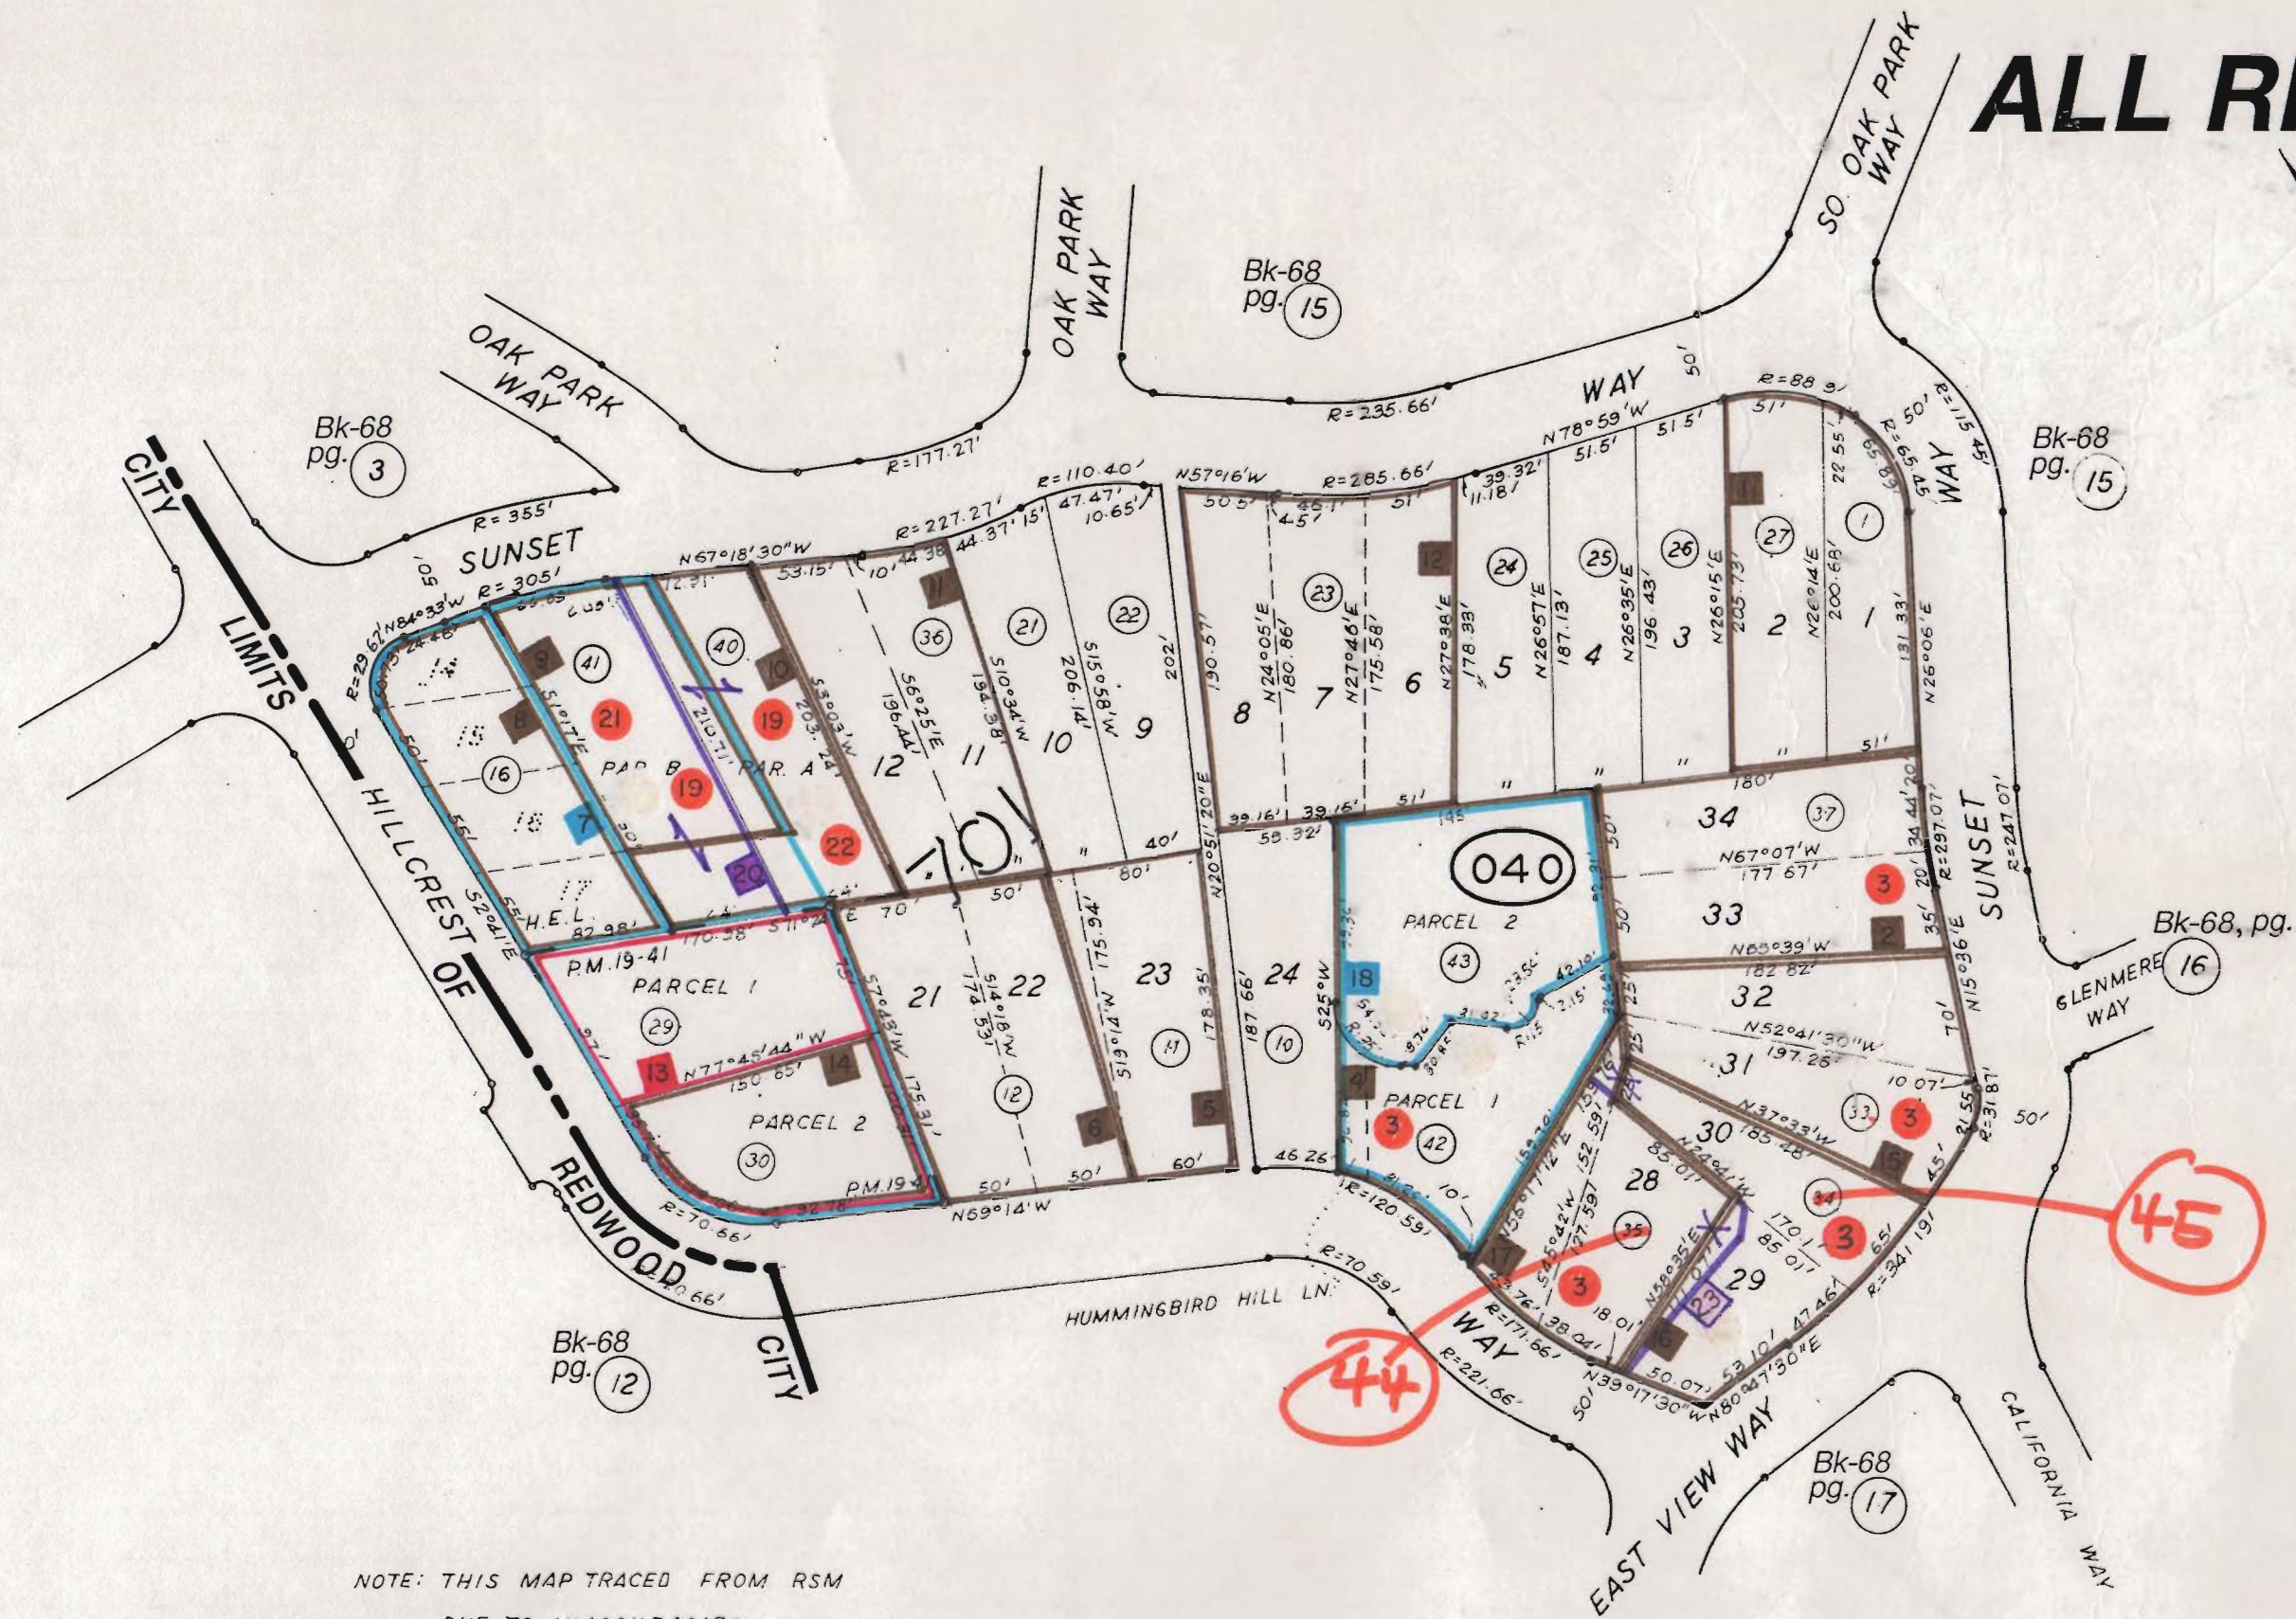


REFERENCES AND NOTES

Ref. No.	A.P.N.	Notes
✓ 1	068-040-010,270	Merger 1-2-79
✓ 2	068-040-370	Merger 1-2-79, ref: note # 3
3	068-040-090,310,330 420 450 340,350,370, 420	LLA 79-18, res. # 3047, same as mergers, 5 parcels
4	068-040-090,310 420, 430	Merger 1-2-79, ref. note # 3
✓ 5	068-040-110	Merger 1-2-79
✓ 6	068-040-120	Merger 1-2-79
✓ 7	068-040-160,170,290,300 410	X6E-731
✓ 8	068-040-160	Merger 1-2-79
9	069-040-170 ptn	Merger 1-2-79, E. 85± of lots 14,15,16
10	068-040-180 & ptn. 170 400	Merger 1-2-79, lot 13 + E.85± of lot 17
✓ 11	068-040-360	Merger 1-2-79
✓ 12	068-040-230	Merger 1-2-79
✓ 13	068-040-290,300	X6E-3209
✓ 14	068-040-300	Merger 1-2-79
✓ 15	068-040-330	Merger 1-2-79, ref: note # 3
✓ 16	068-040-340 450	Merger 1-2-79, ref: note # 3
17	068-040-350 440	Merger 1-2-79, ref: note # 3
18 18	068-040-090,310 430, 420	SMN 89-16, final 11-25-91
19	068-040-400,410	MA-OA 89-115
20 20	068-040-400,410	LLA 90-8, final 12-11-90
21	068-040-380 210	DSR 90-60
22	068-040-390 400	DSR 91-0154
23	068-040-340,350 440, 450	LLA 96-0013, 4-15-97

ALL RH/DR

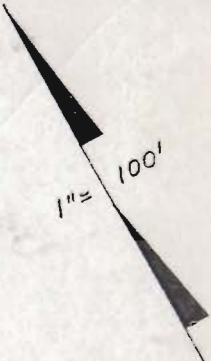

NOTE: THIS MAP TRACED FROM RSM
DUE TO INACCURACIES.

△ PARCEL MAP VOL 65/49

△ L.L.S. VOL 13/36

△ HIGHLANDS OF EMERALD LAKE SUB NO. 7 & 8 RSM 17/41

△ PARCEL MAP VOL 19/41