
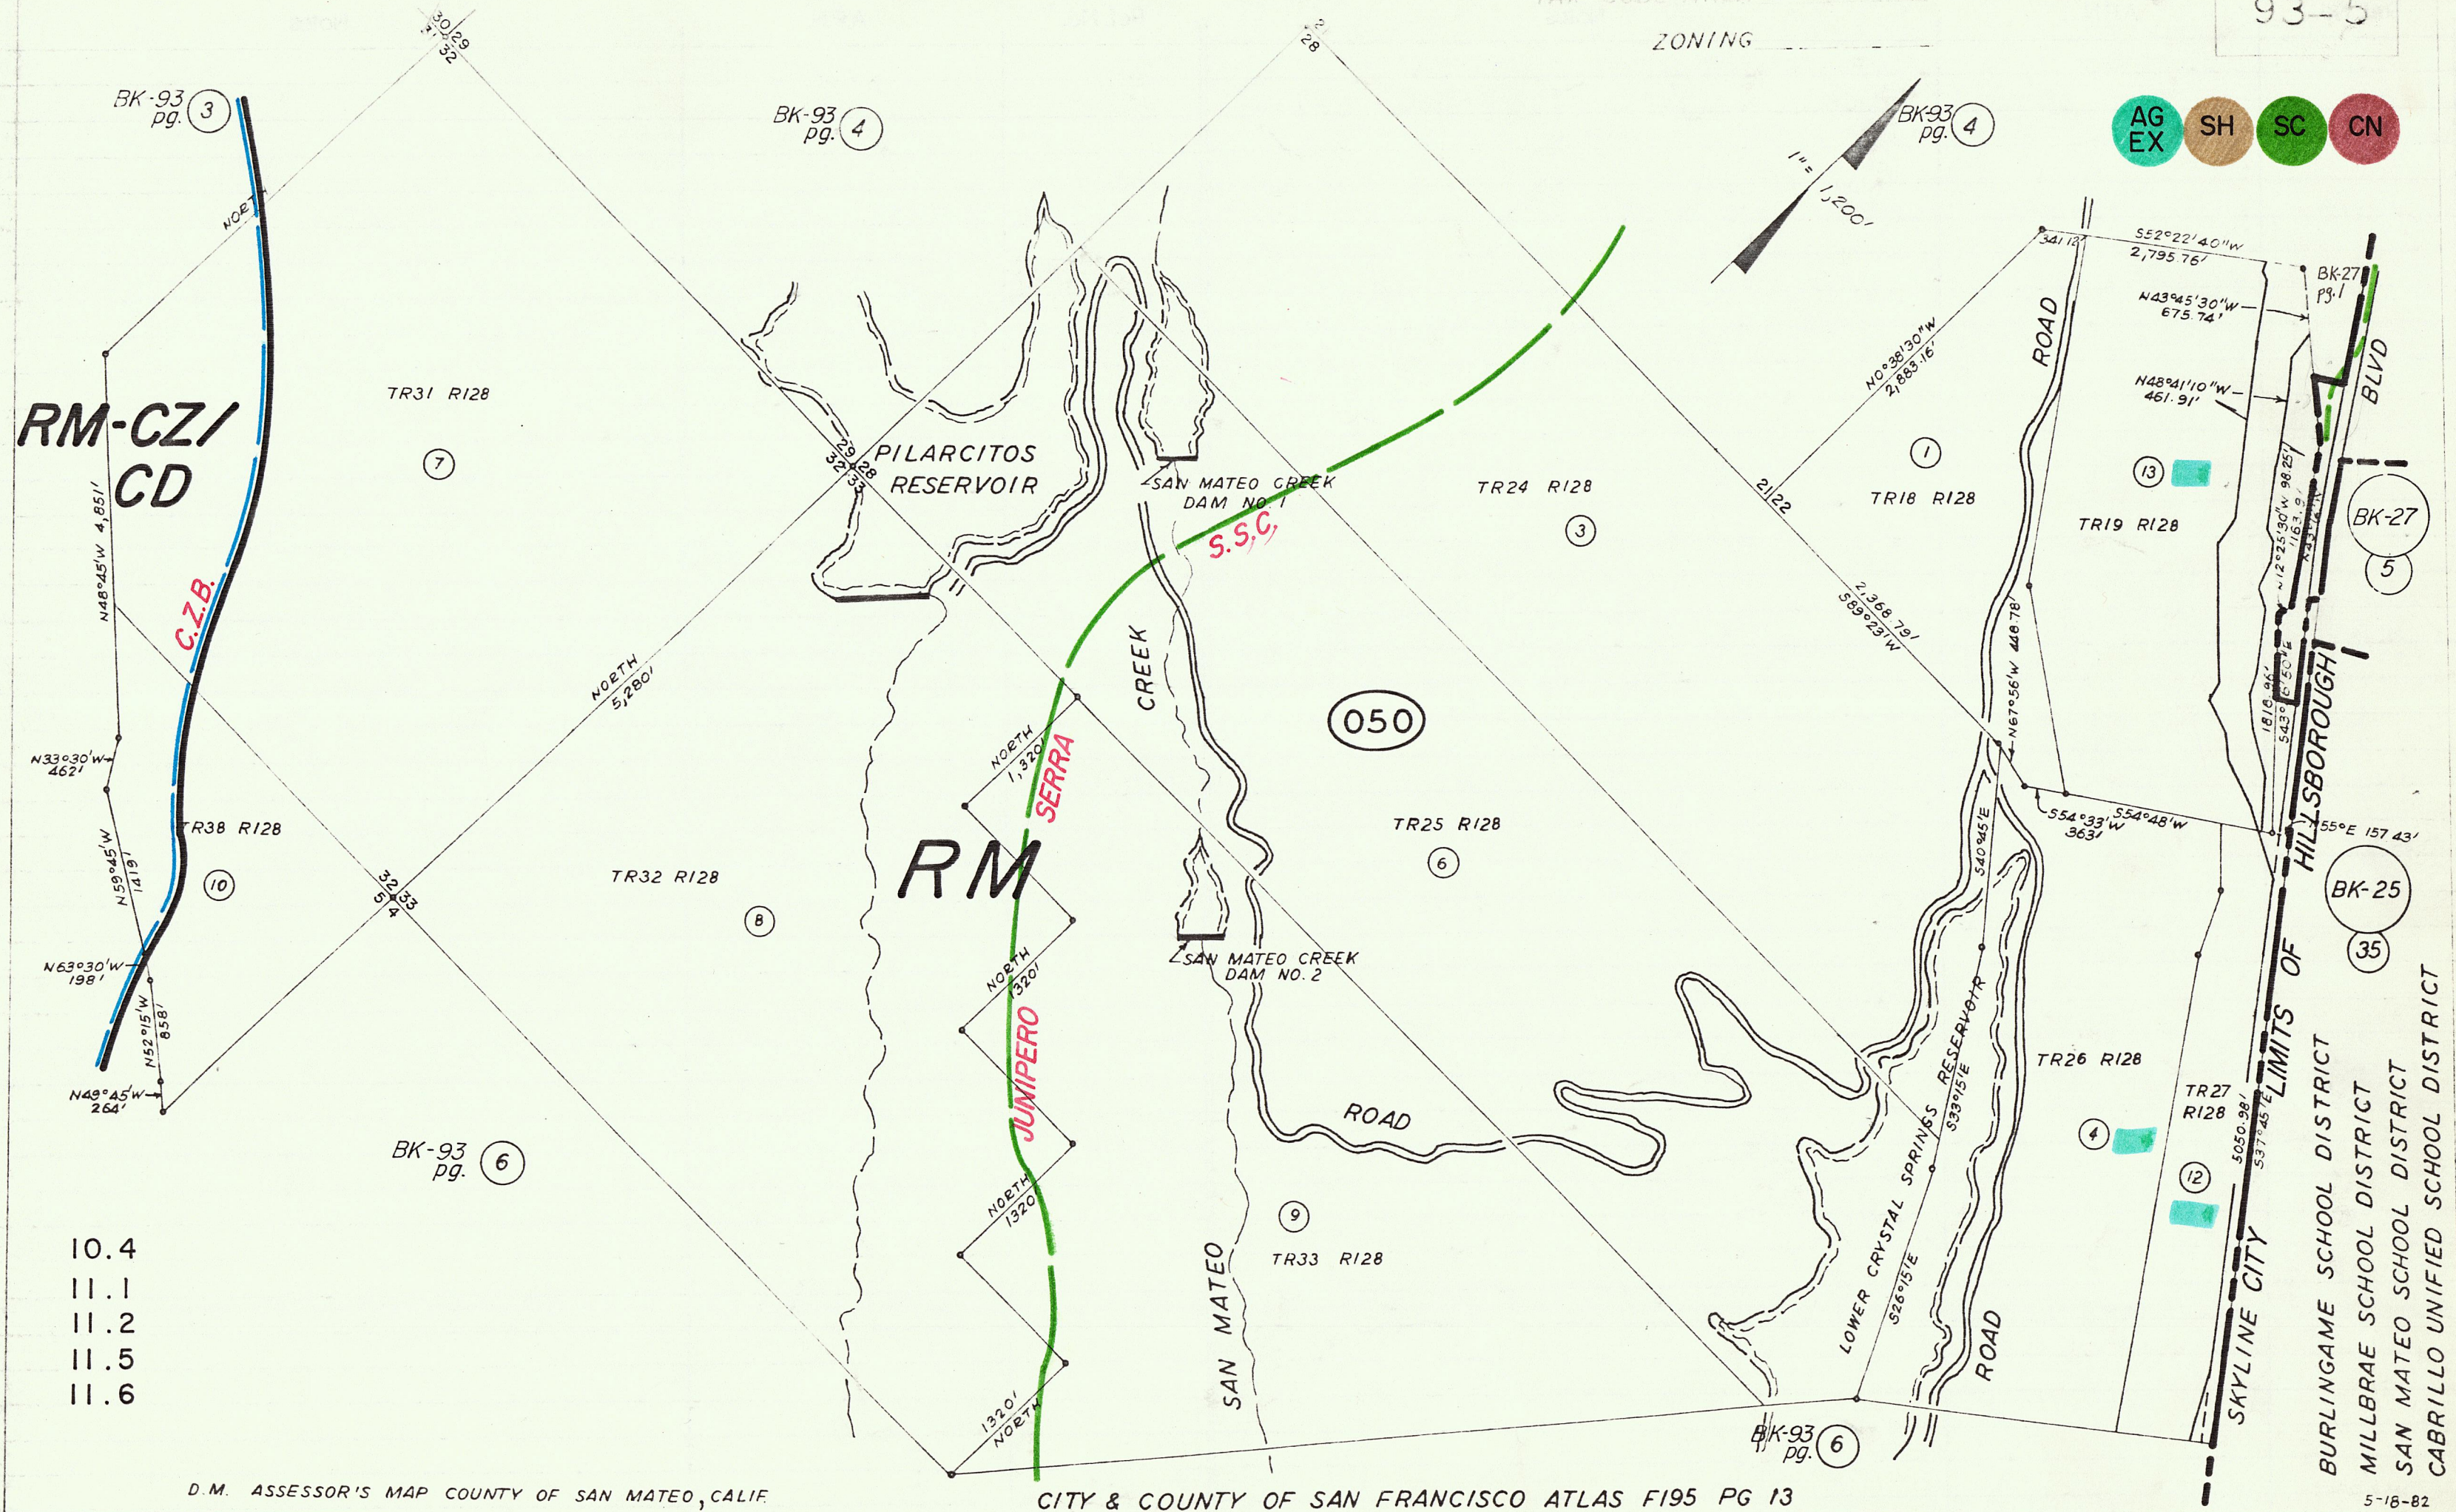
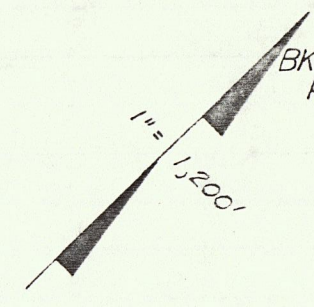


93-5

REFERENCES AND NOTES

[illegible]

TAX CODE AREA
ZONING

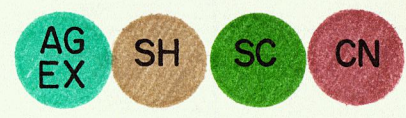

RM-CZ/
CD

RM

050


HILLSBOROUGH

SKYLINE CITY
BURLINGAME SCHOOL DISTRICT
MILLBRAE SCHOOL DISTRICT
SAN MATEO SCHOOL DISTRICT
CABRILLO UNIFIED SCHOOL DISTRICT

- 10.4
- 11.1
- 11.2
- 11.5
- 11.6

REVISIONS	DATE	COORDINATES, BEARINGS AND DISTANCES SHOWN ARE ON THE CALIFORNIA COORDINATE SYSTEM ZONE, III. MULTIPLY DISTANCES SHOWN BY 1.0009727 TO OBTAIN GROUND LEVEL DISTANCES.
Added Rel 31483	12-8-89	
Added Rel 31481	12-8-89	
Rev. 32093 & 33993	1-19-90	
Rec. Data		
Rev. R/W Line 32093	5-8-90	
Top Ref. & Contour	8-6-90	
Rev. R/W Line in Parcel 32093	9-4-90	
Add Parcel 32107-61, 42092	9-15-90	
Revise R/W to include 32107-61 inside	12-3-94	
Add 32107-01-02		
Deleted 32107-38, -46, -41		
Add 32107-02-01	1-6-97	
Add Rel 31484, Par. 1	3-30-97	
Up-dated	1-27-98	
Rev. R/W Lines	1-18-99	
Conform to H.F.	4-6-99	
Conform to H.F.	2-91	

STATE	FEDERAL PROJECT NO.	FISCAL YEAR	SHEET NO.	TOTAL SHEETS
7 CALIF.			3	
COUNTY	ROUTE	SECTION	SHEET NO.	TOTAL SHEETS
4 SM	280	PM 17.1	3	

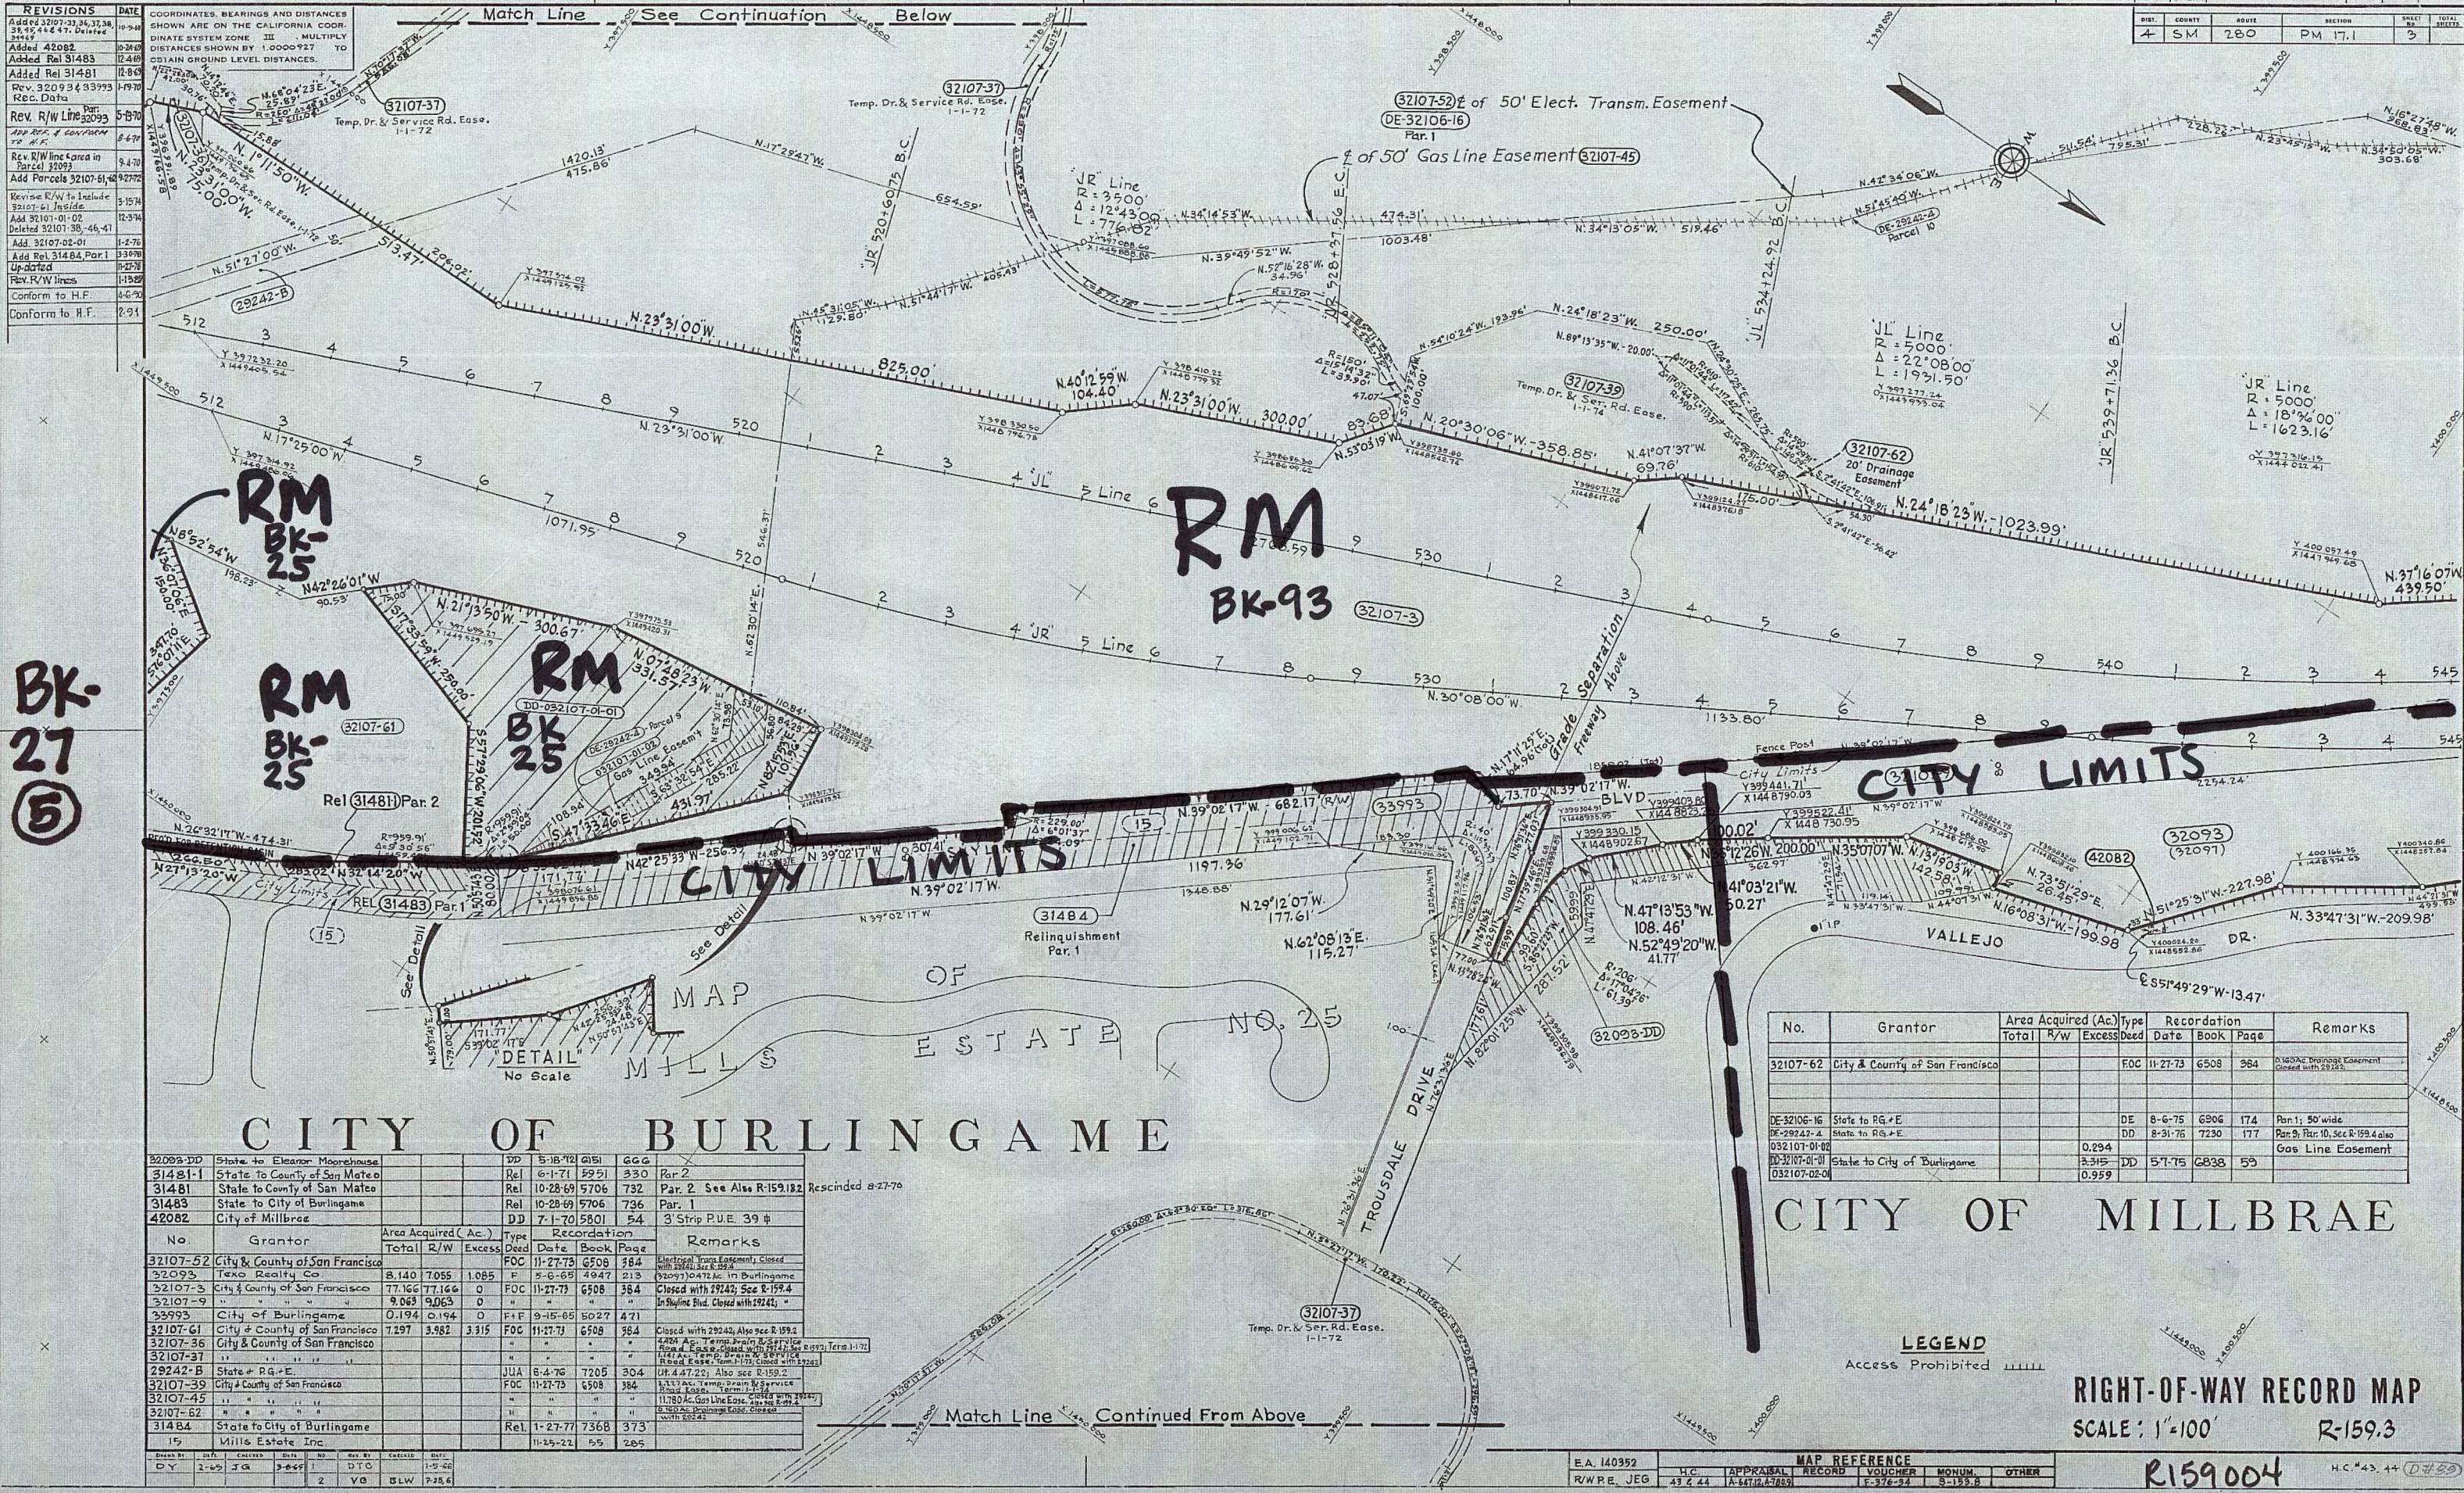

BK-27
⑤

CITY OF BURLINGAME

No.	Grantor	Area Acquired (Ac.)	Type	Recordation	Remarks
32093-DD	State to Eleanor Moorehouse				
31481-1	State to County of San Mateo				
31481	State to County of San Mateo				
31483	State to City of Burlingame				
42082	City of Millbrae				
No.	Grantor	Area Acquired (Ac.)	Type	Recordation	Remarks
32107-52	City & County of San Francisco	8.140	FOC	11-27-73 6508 384	Electrical Trans. Easement, Closed with 20242
32093	Teco Realty Co.	77.166	F	5-6-65 4947 213	920970472 Ac. in Burlingame
32107-3	City & County of San Francisco	9.063	FOC	11-27-73 6508 384	Closed with 29242; See R-159.4
32107-9	"	0.194	F+E	9-15-65 5027 471	In Skyline Blvd. Closed with 29242
33993	City of Burlingame	7.297	FOC	11-27-73 6508 384	Closed with 29242; Also see R-159.4
32107-61	City & County of San Francisco	3.315	FOC	11-27-73 6508 384	11780 Ac. Temp. Drain & Service Road Easement, Term 1-1-72
32107-36	City & County of San Francisco				11780 Ac. Gas Line Easement, Closed with 29242
32107-37	"				
29242-B	State & R.G.+E.		JUA	8-4-76 7205 304	11780 Ac. Temp. Drain & Service Road Easement, Term 1-1-72
32107-39	City & County of San Francisco		FOC	11-27-73 6508 384	11780 Ac. Gas Line Easement, Closed with 29242
32107-45	"				
32107-62	"				
31484	State to City of Burlingame		Rel.	1-27-77 7368 373	
15	Millis Estate Inc.			11-25-22 55 285	

No.	Grantor	Area Acquired (Ac.)	Type	Recordation	Remarks
32107-62	City & County of San Francisco		FOC	11-27-73 6508 384	11780 Ac. Gas Line Easement, Closed with 29242
DE-32106-16	State to R.G.+E.		DE	8-6-75 6906 174	Par. 1; 50' wide
DE-29242-2	State to R.G.+E.		DD	8-31-76 7230 177	Par. 9; Par. 10, Sec. R-159.4 also
032107-01-02	"	0.294			Gas Line Easement
DD-32107-01-01	State to City of Burlingame	2.315	DD	5-7-75 6838 53	
032107-02-01	"	0.959			

CITY OF MILLBRAE

LEGEND
Access Prohibited

RIGHT-OF-WAY RECORD MAP
SCALE: 1"=100'
R-159.3

E.A.	H.C.	APPRaisal	RECORD	VOUCHER	MONUM.	OTHER
140352	43 & 44	A-64712-47853	F-376-34	S-153-B		

R159004 H.C. #43, 44 (D#32)